

# LAWNCREST RECREATION CENTER

6000 RISING SUN AVE  
PHILADELPHIA, PA 19111

PROPERTY OWNER: PHILADELPHIA PARK AND RECREATION  
1515 ARCH STREET, 10TH FLOOR  
PHILADELPHIA, PA 19102

PROJECT USER: COMMUNITY VENTURES  
1501 CHERRY STREET  
PHILADELPHIA, PA 19102

ARCHITECT

## SITIO

architecture + urbanism  
2104 MARKET ST., 3RD FLOOR  
PHILADELPHIA, PA 19103  
215.268.3820

CIVIL ENGINEER

MELIORA  
259 MORGAN STREET  
PHOENIXVILLE, PA 19460  
610-933-0123

LANDSCAPE ARCHITECT

SALT DESIGN STUDIO  
181 LEVERINGTON AVE., SUITE 1005  
PHILADELPHIA, PA 19127  
215-621-7600

STRUCTURAL ENGINEER

HUNT ENGINEERING  
22 E KING STREET  
MALVERN, PA 19125  
610-644-4800

MEP + FP ENGINEERING


J&M ENGINEERING  
11 W THOMPSON STREET  
PHILADELPHIA, PA 19125  
215-454-2662

SUSTAINABILITY CONSULTANT


REVISION ARCHITECTURE  
133 GRAPE STREET  
PHILADELPHIA, PA 19127  
215-482-1133

COMMISSIONING

GREYHAWK  
2000 MIDATLANTIC DRIVE, SUITE 210  
MOUNT LAUREL, NJ 08054  
856-722-1800

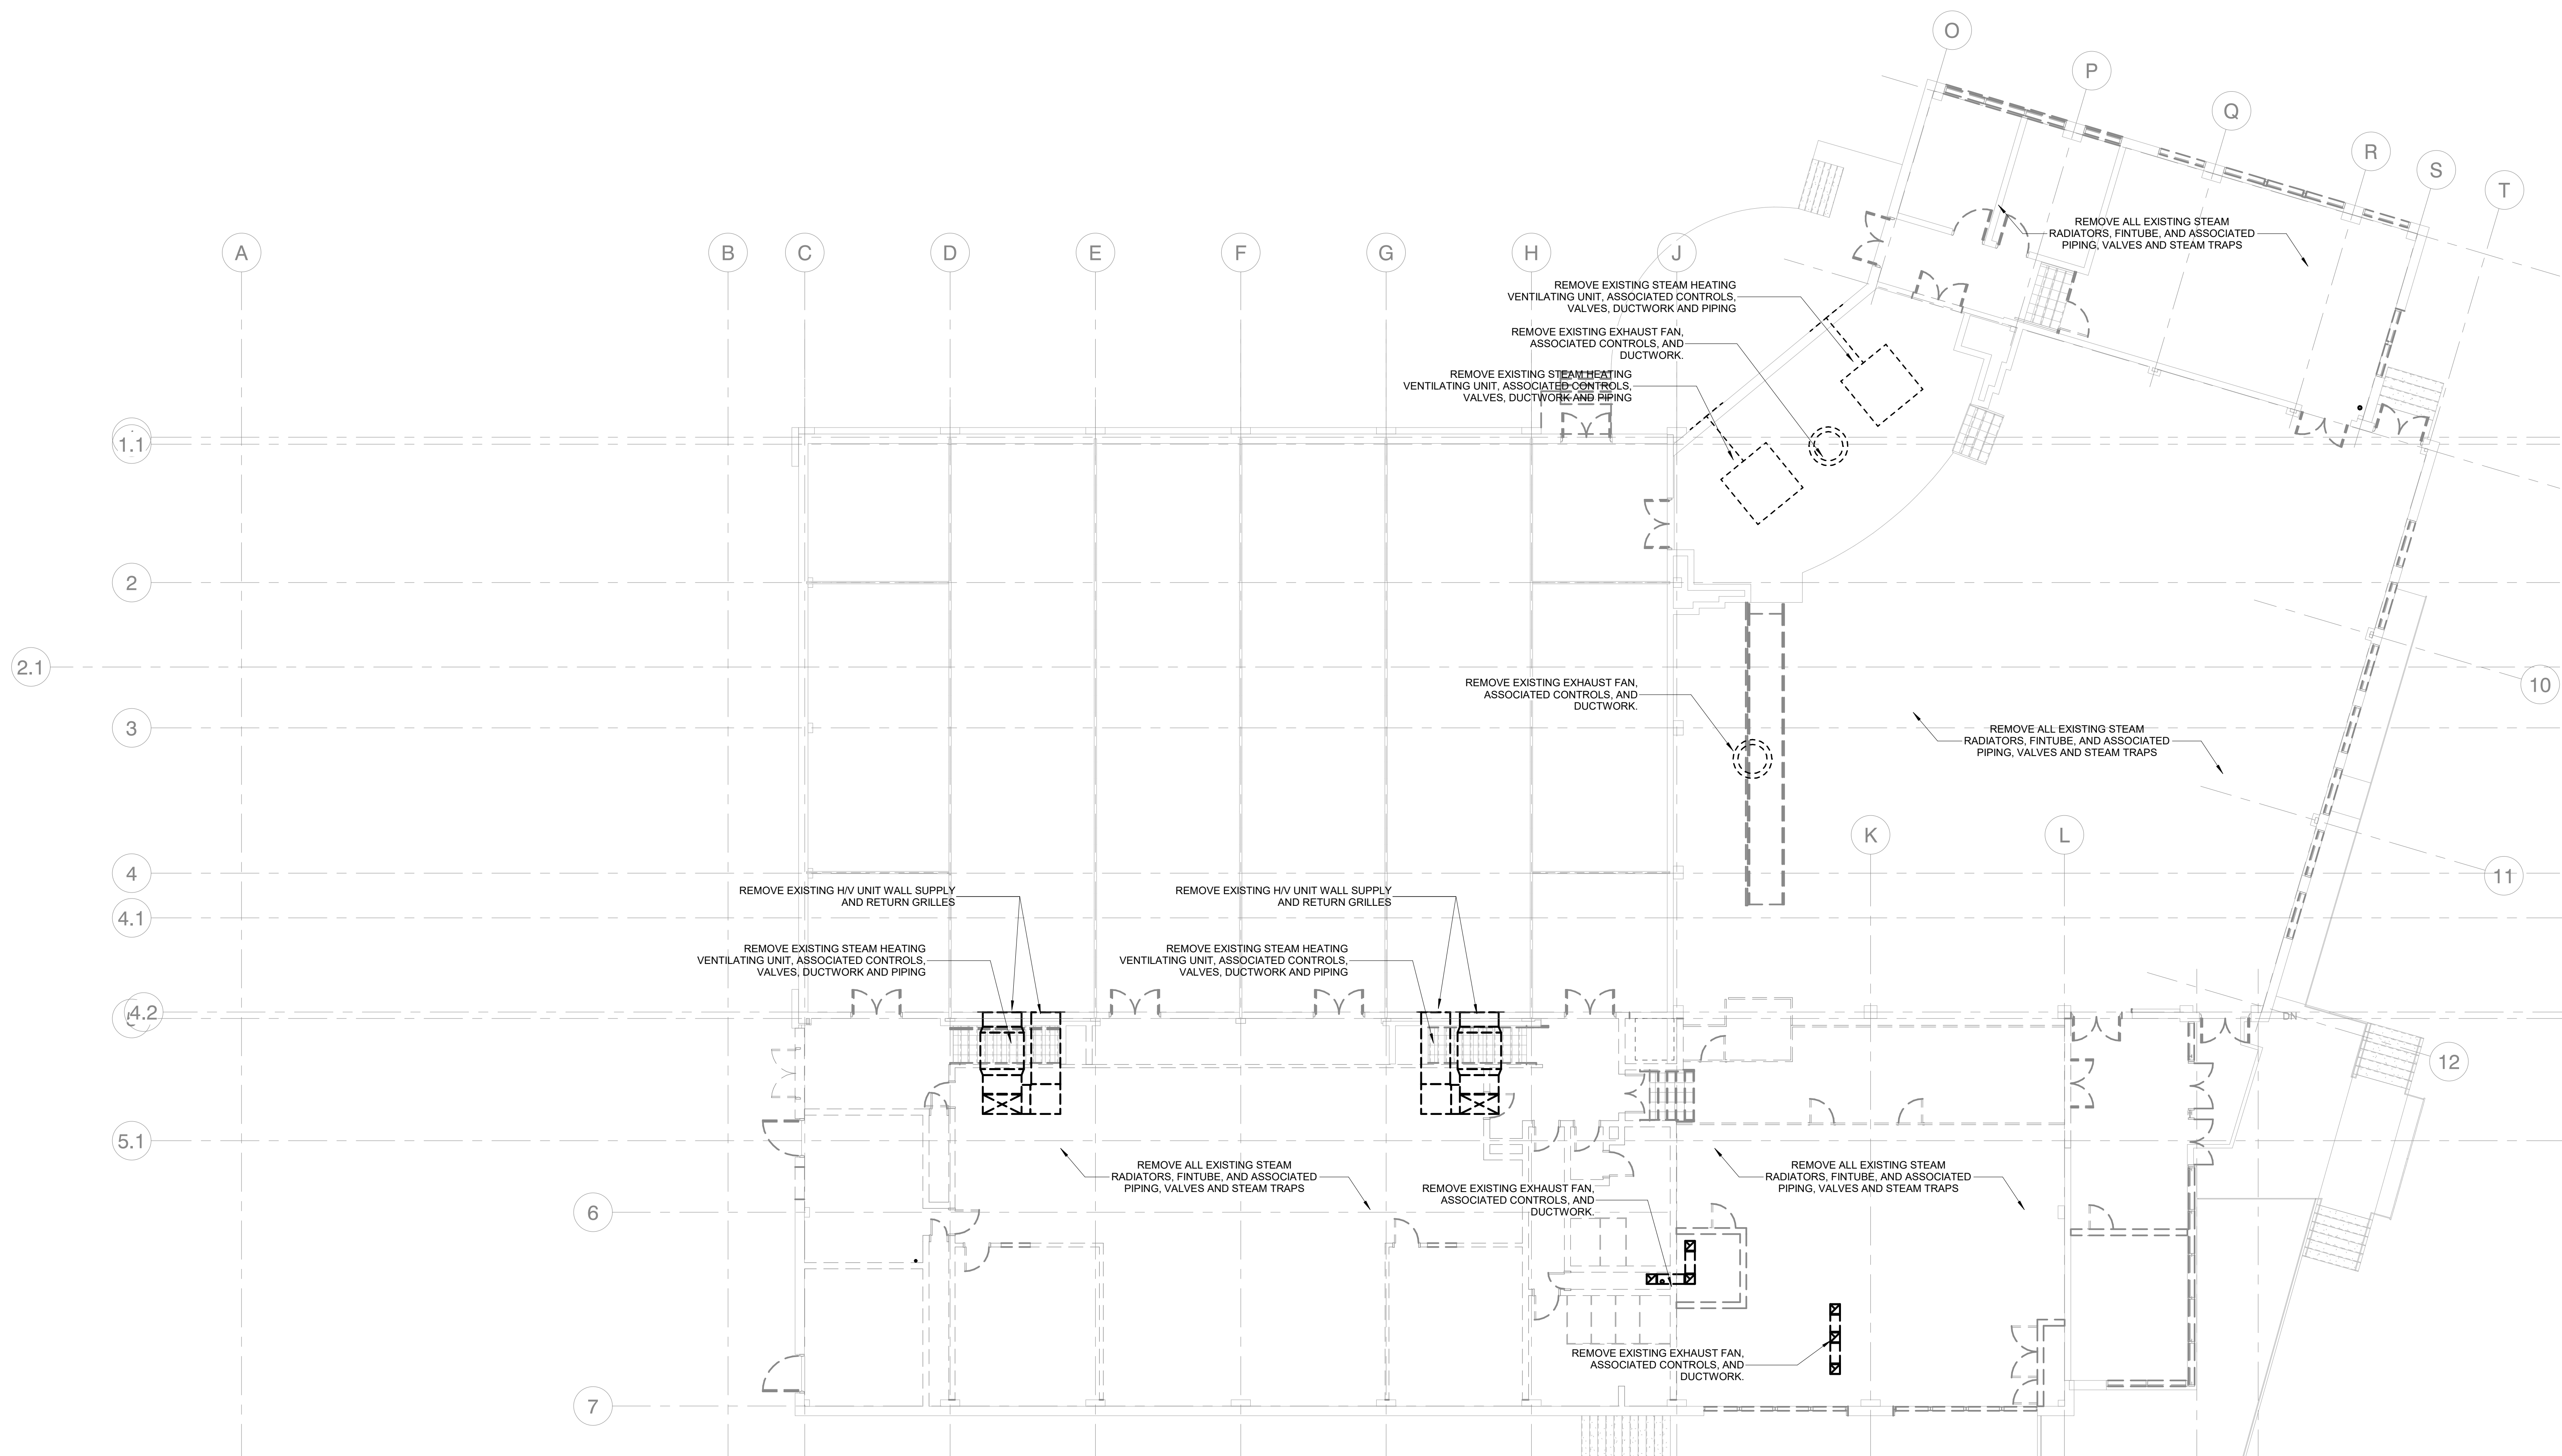

1 HVAC BUILDING 1 LEVEL G DEMO PLAN  
1/8" = 1'-0"

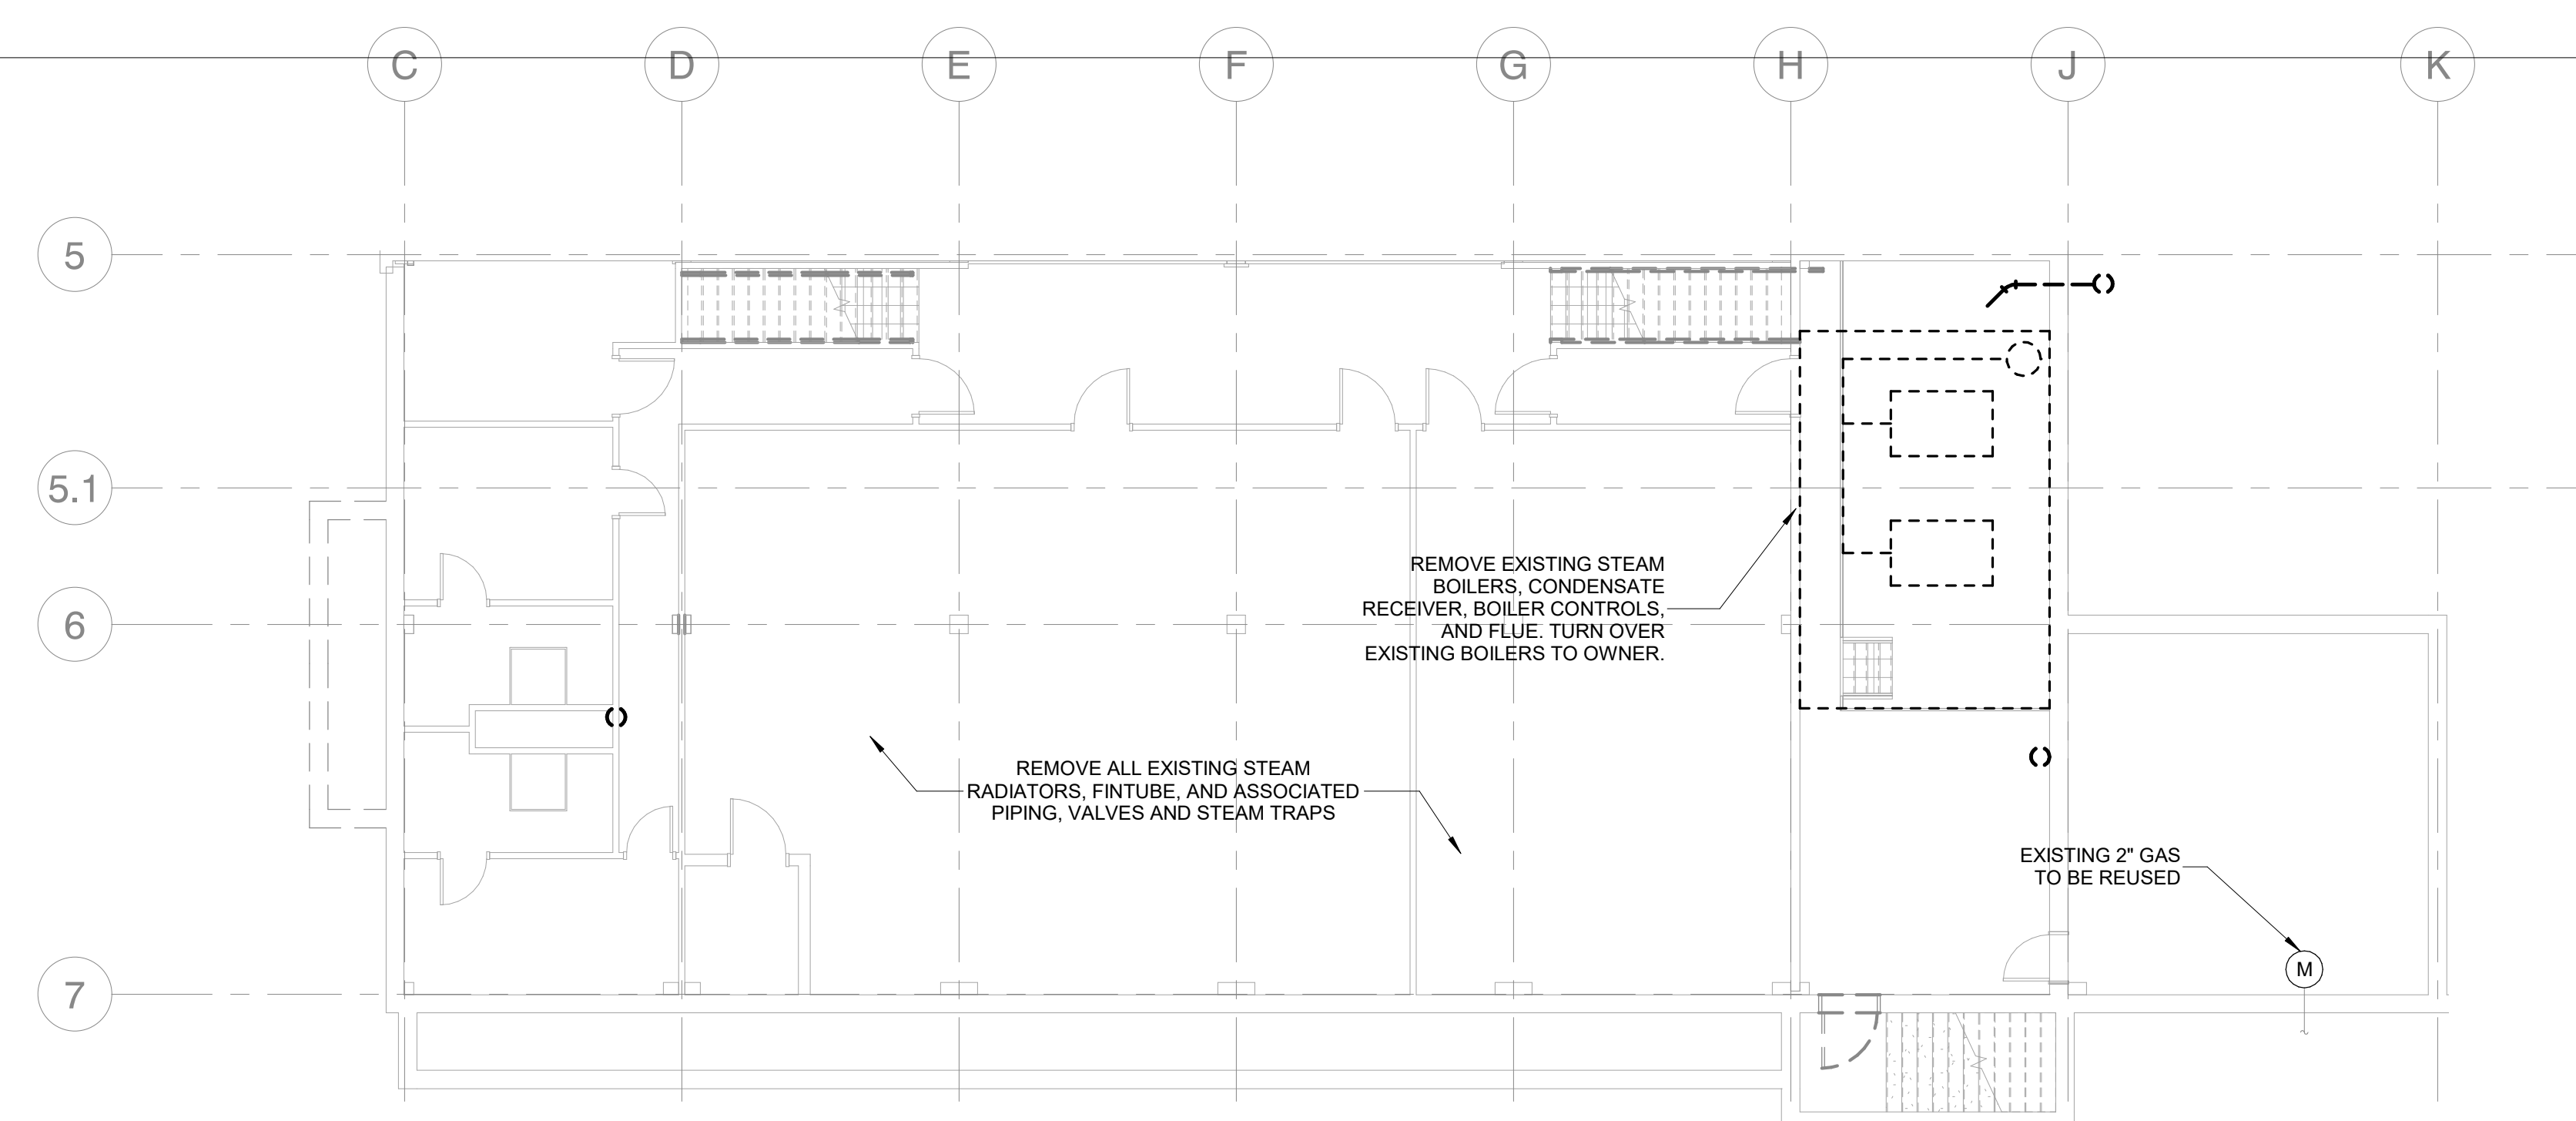

2 HVAC BUILDING 1 BASEMENT DEMO PLAN  
1/8" = 1'-0"

### KEYPLAN

REV #	DATE	DESCRIPTION

NOT FOR CONSTRUCTION

COPYRIGHT © 2025, SITIO LLC. ALL RIGHTS RESERVED.  
All ideas, designs, arrangements and plans included or represented by this drawing and written material appearing herein constitute the original and confidential work of SITIO, LLC and the same may not be duplicated, used or stacked for any person, firm or corporation for any purpose whatsoever without the written consent of the architect.  
PROJECT NO: 19-023

ISSUED FOR  
80% CONSTRUCTION DOCUMENT SET

1/12/24

SCALE: 1/8" = 1'-0"

**BUILDING 1 HVAC  
DEMOLITION PLAN**

# H2.01